

FINAL



FINAL




FINAL





FINAL

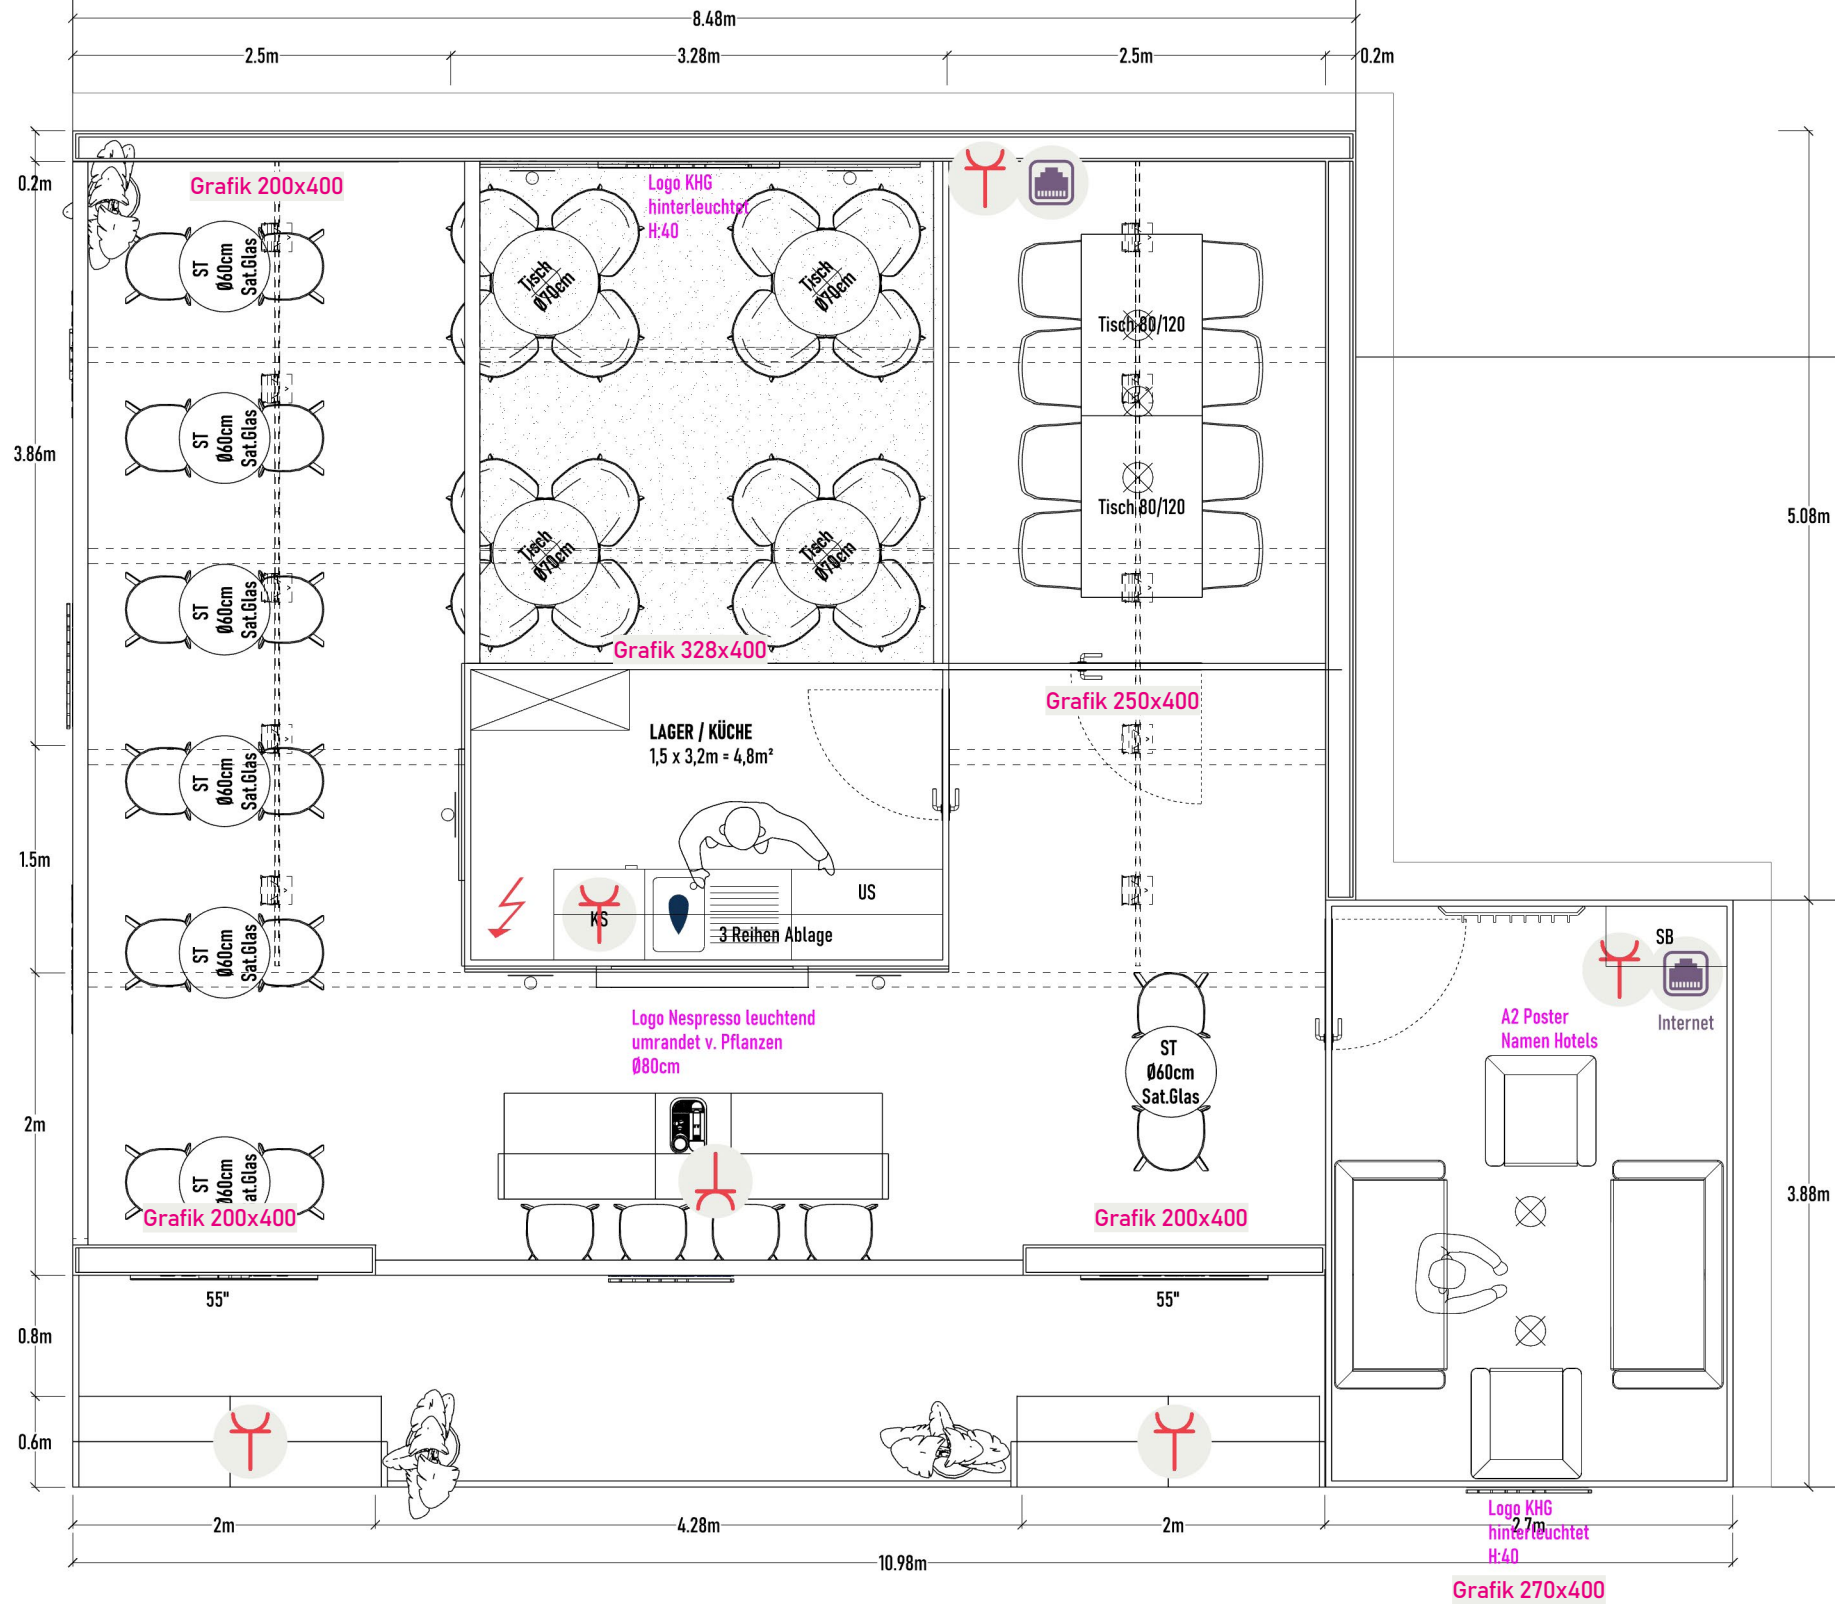

Client		KHG	
Fair		ITB	
Location		Berlin	
Date		03.-05.03.2026	
Hall	3.2	Stand	115
Filename		By NH	
Drawing date		18.12.2025	
Changes	06.01.2026	10.02.2026	
	29.01.2026	16.02.2026	
	04.02.2026		
Info		Design 2 V3	
Scale	1:50 (A3)	Page	5 / 6
Grundriss / Ansicht			
RHINO DESIGN GmbH MESSEN-FAIRS: FULL SERVICE Hauptstr.2a D-35792 Löhndorf Tel. +49(0)6477 3769900 info@rhinodesign.de www.rhinodesign.de			

FINAL



Client		KHG	
Fair		ITB	
Location		Berlin	
Date		03.-05.03.2026	
Hall	3.2	Stand	115
Filename		By	NH
Drawing date		18.12.2025	
Changes	06.01.2026	10.02.2026	
	29.01.2026	16.02.2026	
	04.02.2026		
Info		Design 2 V3	
Scale	1:50 (A3)	Page	6 / 6
Grundriss / Ansicht			
RHINO DESIGN GmbH MESSEN-FAIRS: FULL SERVICE Hauptstr.2a D-35792 Löhnberg Tel. +49(0)6477 3769900 info@rhinodesign.de www.rhinodesign.de			